


49



Cont 29156 10-23-36 Sou. Bell Tel. & Tel. Co. Wires on L. & N. Poles Fort Belvoir - to Ducktown, CANC. 1-6-42
 " 29224 12-29-36 T. F. Aladington 10' roadway and Br on left side 20434+36 - 20438+02
 L.F. 11689 " 29159 3-18-31 Sou. Bell Tel. & Tel. Co. Wires on L. & N. Poles - Mile 36+38 to 37+41 - Cont. See pt. dated 1-27-44
 " 29159 1-6-42 Sou. Bell Tel. & Tel. Co. Wires on L. & N. Poles - Mile 36+38 to 37+41

Fence on right M.P. 371 to Sta. 20367+03
 " " left Sta. 20367+52 to 37+57
 " " right " 20461+10 " M.P. 373

HUNTER
HARBUCK, TENN.

RIGHT OF WAY AND TRACK MAP
LOUISVILLE AND NASHVILLE R. R. CO.
ATLANTA DIVISION "OLD LINE"
STATION 20368+98 TO STATION 20474+58

SHEET NO. 31R OF 71 OF ATLANTA DIVISION - OLD LINE FROM SURVEY
 STATION 20265+98 TO SURVEY STATION 20474+58

SCALE: 1 INCH = 200 FT. JUNE 30 1917.

070-032

H. Williams
 VALUATION ENGINEER

OFFICE OF CHIEF ENGINEER
 LOUISVILLE, KY.

V29
 31R